



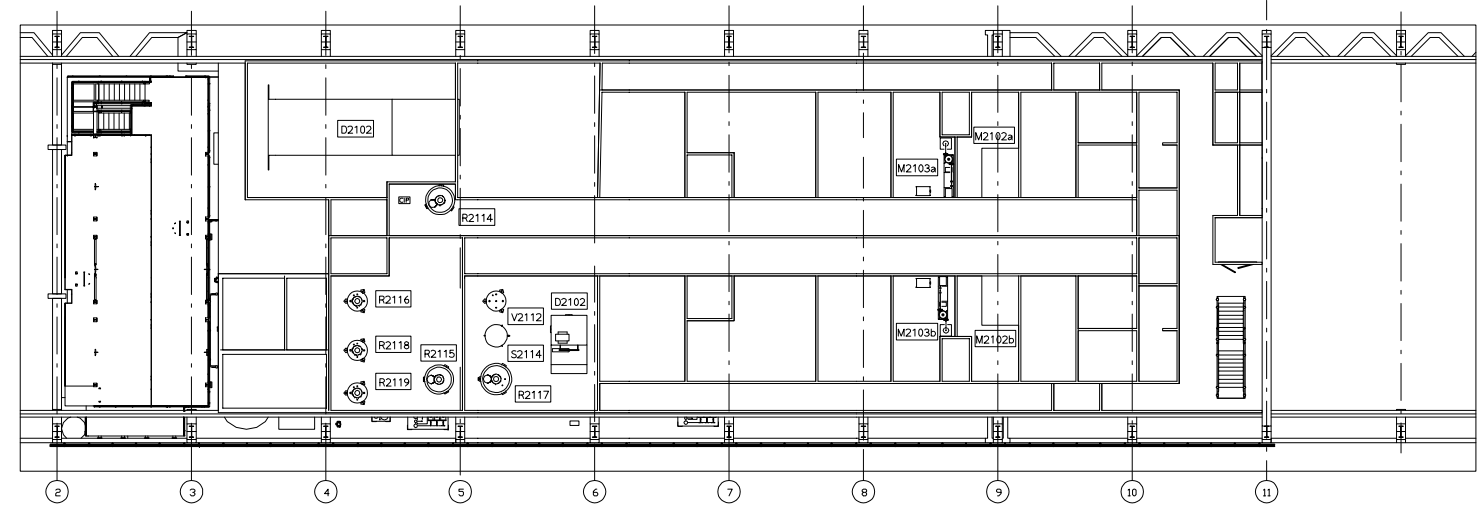


+7,30 VÉGFELDOLGOZÓ TERÜLET
+7,30 FINAL HANDLING AREA

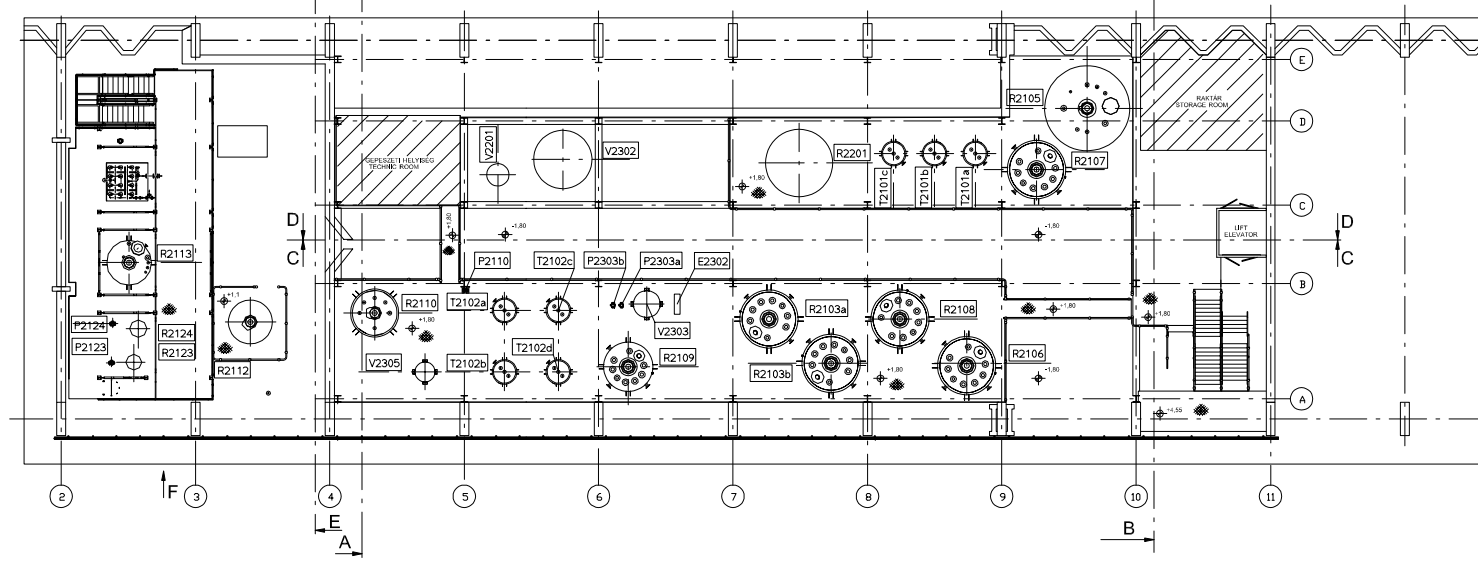


+1,80 TECHNOLÓGIAI GALÉRIA
+1,80 TECHNOLOGICAL GALLERY




-1,80 TECHNOLÓGIAI TERÜLET
-1,80 TECHNOLOGICAL AREA

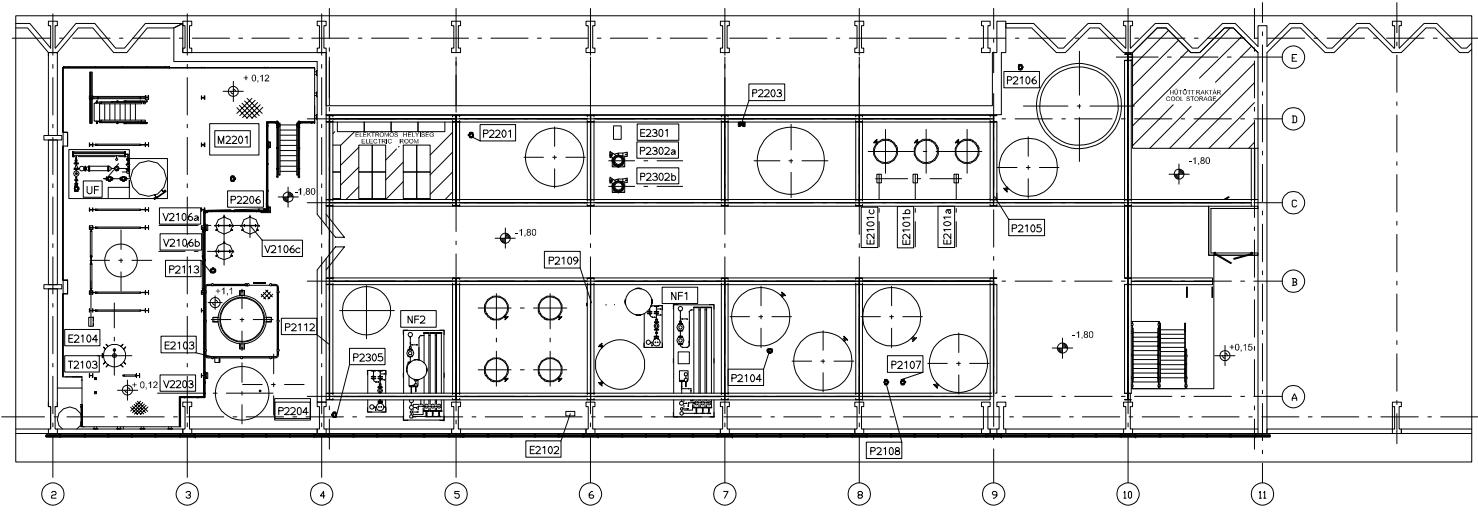

A-A

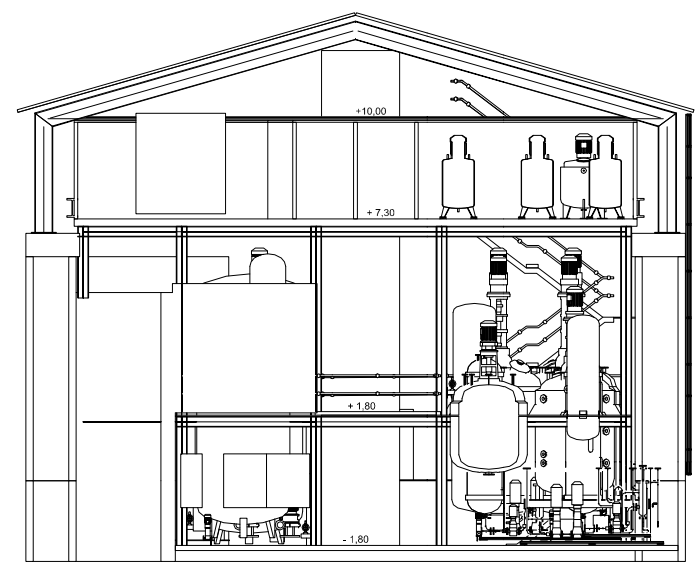

B-B

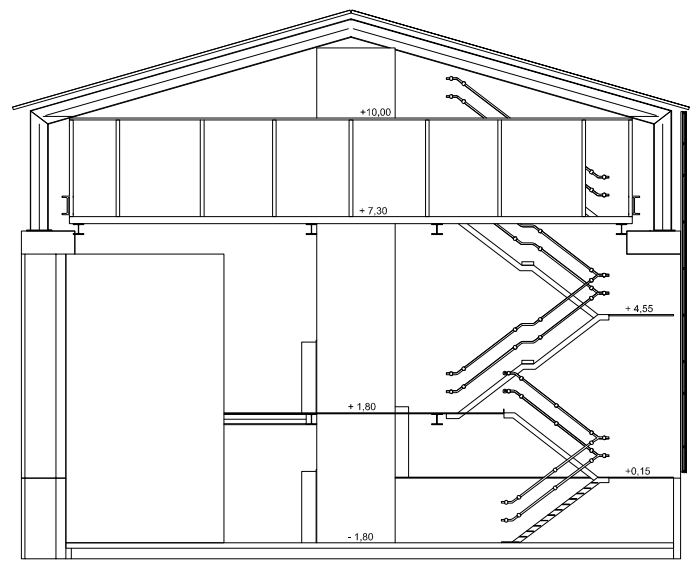



TERVEZŐ DESIGNER	Csorba Miklós	EURIS DRAWING NUMBER:	11045-A-0301-M-D-0001-01
ELLENŐR CHECKER	Rajeczky László		

